

PARTS LIST				
SL. NO.	QTY.	DESCRIPTION	MODEL	BRAND
	2	BEVELED SWING CLEAR PIN & BARREL CONTINUOUS	7 I I B S C	IVES
2	2	INSET CVR EXIT DEVICE WITH LBR OPTION (PUSH SIDE) X TRIM (PULL SIDE)	94/9547 (LBR) X 940 L-BE	VON DUPRIN
3	2	SURFACE MOUNTED PA CLOSER	4040XP	LCN
4	2	MAGNETIC DOOR HOLDER	SEM 7850	LCN
5	2	DOORS(ADD ADA LIGHT IN CROSS CORRIDOR HEALTHCARE APPLICATIONS)	LI8 HC CORE	STEELCRAFT
6		FRAME	F16 SINGLE RABBET	STEELCRAFT
7	2	PERIMETER & MEETING EDGE GASKETING (N/A FROM STL)	488/188 & 328	ZERO, OTHERS

## NOTES:

- I. MAX 8'0" (96") NOMINAL OPENING WIDTH (SHOWN). DOORS ARE DOWNSIZED FOR TYP 3/32" GAPS AT BEVELED DOOR EDGES, AND FOR HINGES.
- 2. FORMULA FOR CLEAR OPENING: (REF LEFT DOOR. REF SIMILAR DIMS ON RIGHT DOOR) FORMULA FOR CLEAR OPENING: FOR ANY NOMINAL OPENING WIDTH "N", THE U.S. ADA CLEAR OPENING WIDTH IS 47-5/16 - (96 - N) / 2, AND THE CBC OPENING WIDTH IS 45-11/16 - (96 - N) / 2. CA CBC EXAMPLE: IF A = 6'0", or 72", THEN 45-11/16 - (96 - 72) / 2 = 33-11/16 CLEAR OPENING WIDTH.
- 3. ORDER P4-180 FOR 4040XP CLOSER WITH 180 DEGREE STD Rw/PA TEMPLATE.
- 4. DIMENSIONAL AND CALCULATED VALUES MAY VARY DEPENDING ON ALLOWABLE MANUFACTURING TOLERANCES AS WELL AS DIFFERENCES IN YOUR OPENING SUCH AS WALL THICKNESS, FRAME AND ANCHOR TYPE.
- SUBSTITUTE HARDWARE MAY BE USED IF AVAILABLE WITH THIS SYSTEM; CHANGES MAY AFFECT WALLS, DOOR DOWNSIZING AND CLEAR OPENING.

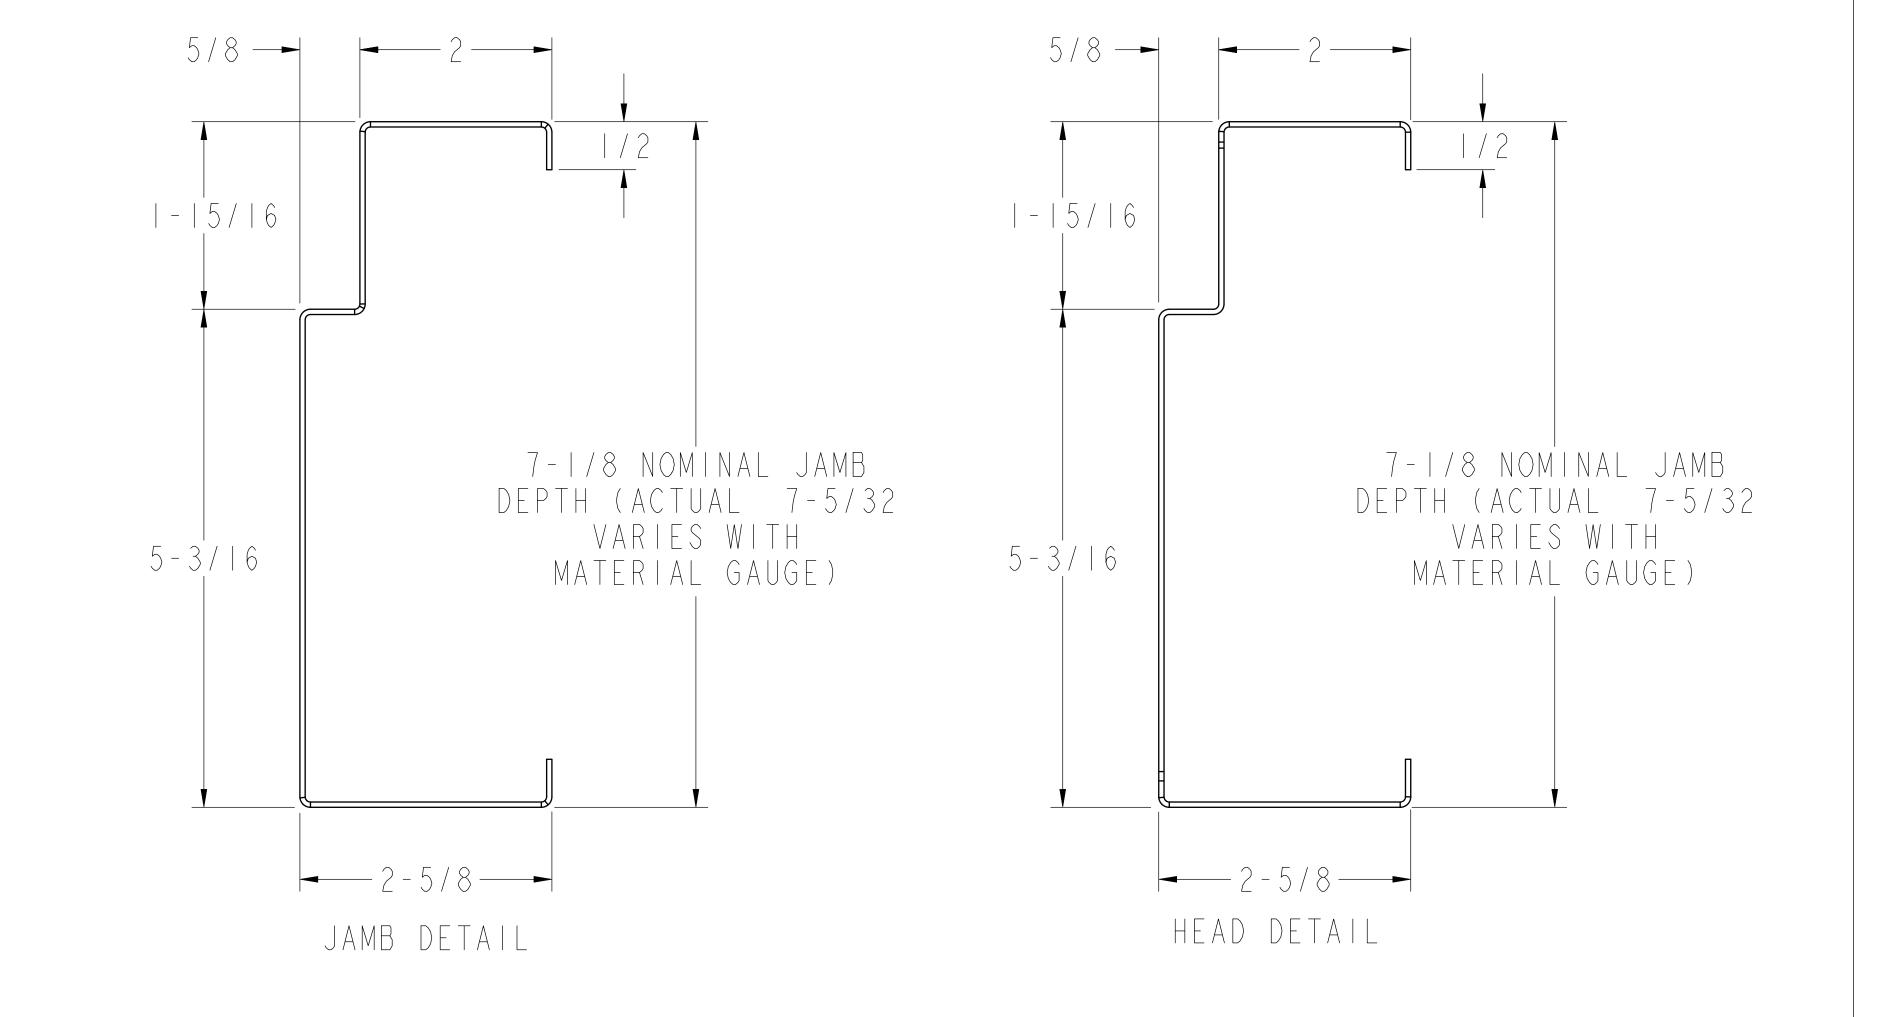

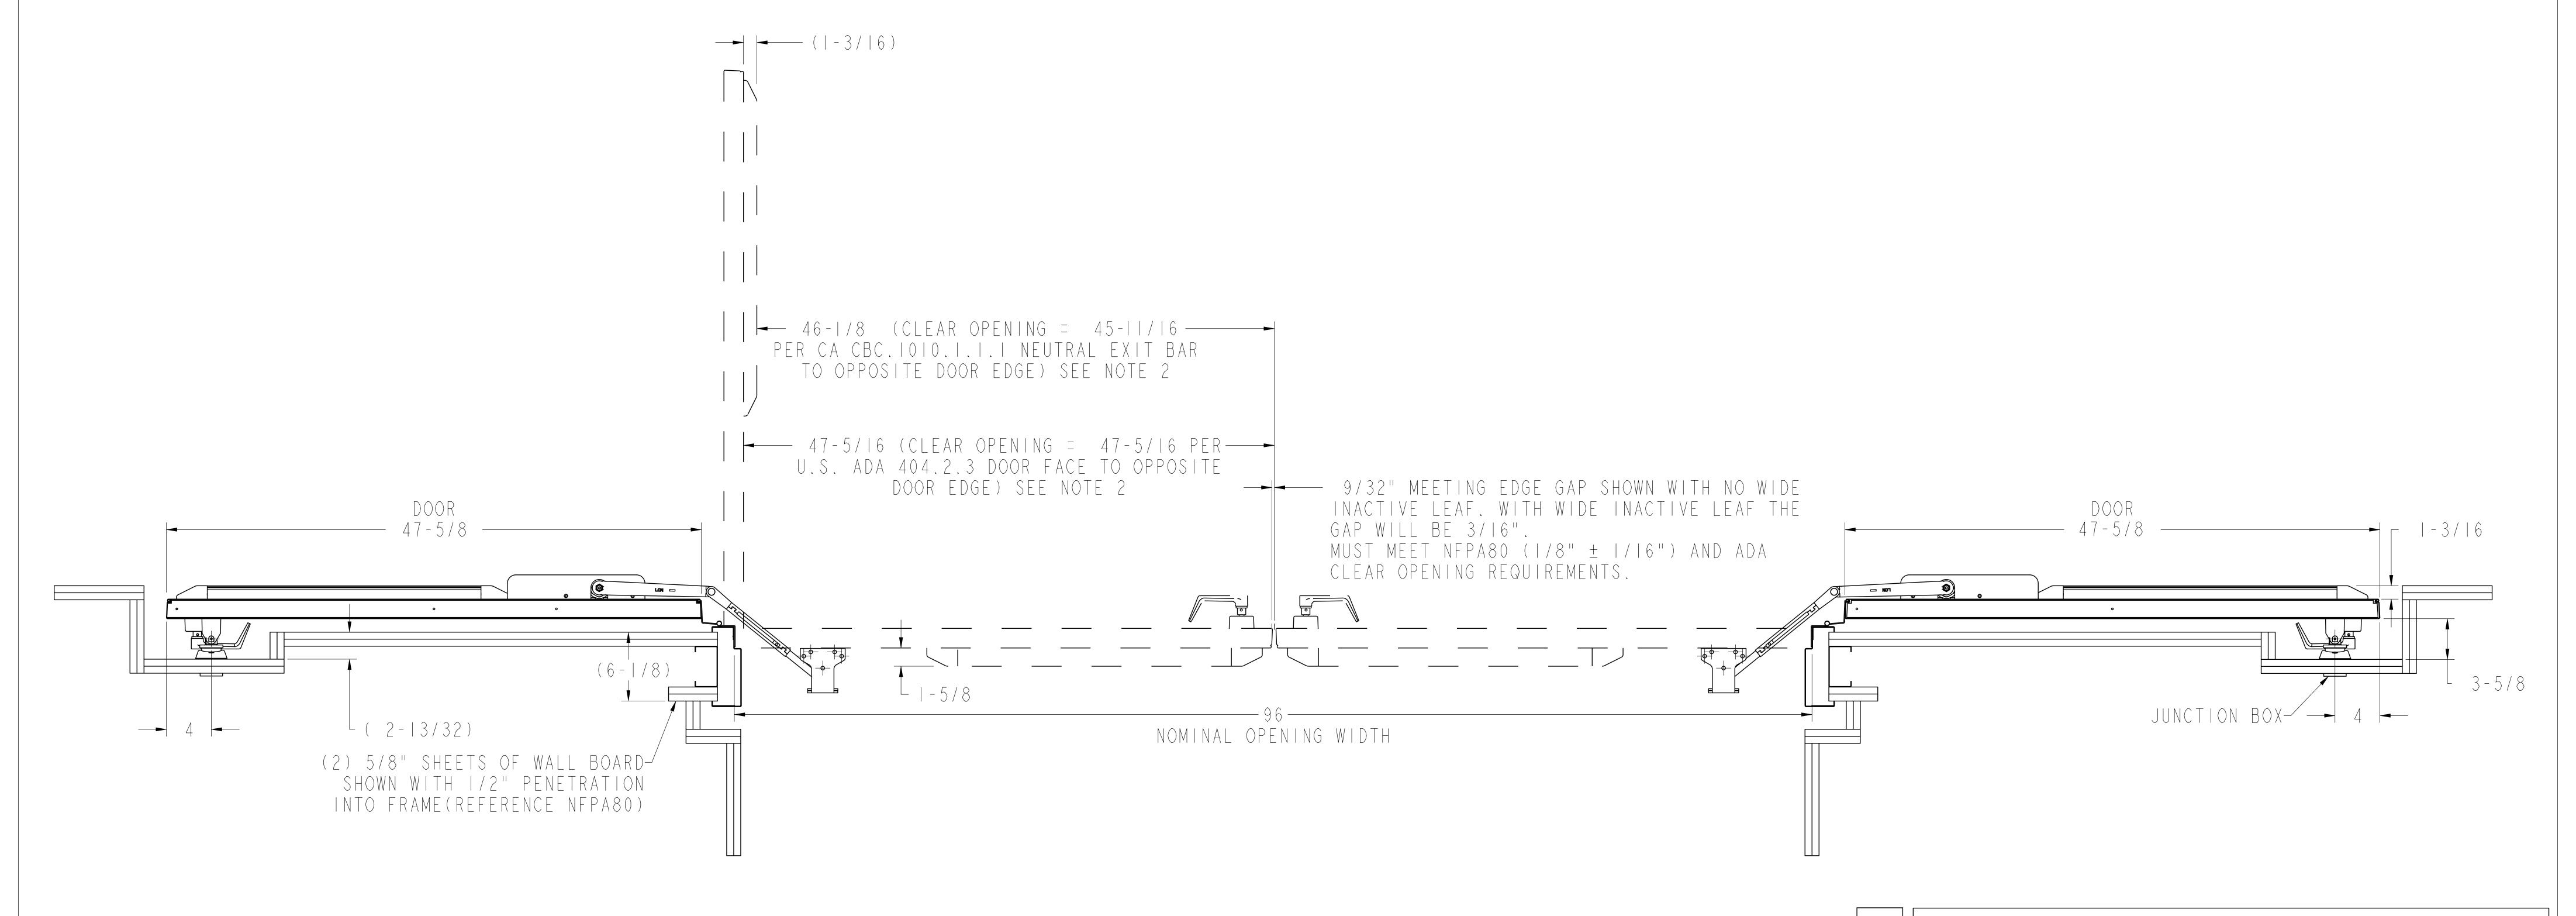


ALL RIGHTS RESERVED

INTEGRATED DOOR SYSTEM **INPACT SET P4** (711BSC Hinge)

Pair Application (same swing)

COPYRIGHT © 2022 SCHLAGE LOCK CO LLC

v.7/27/2022

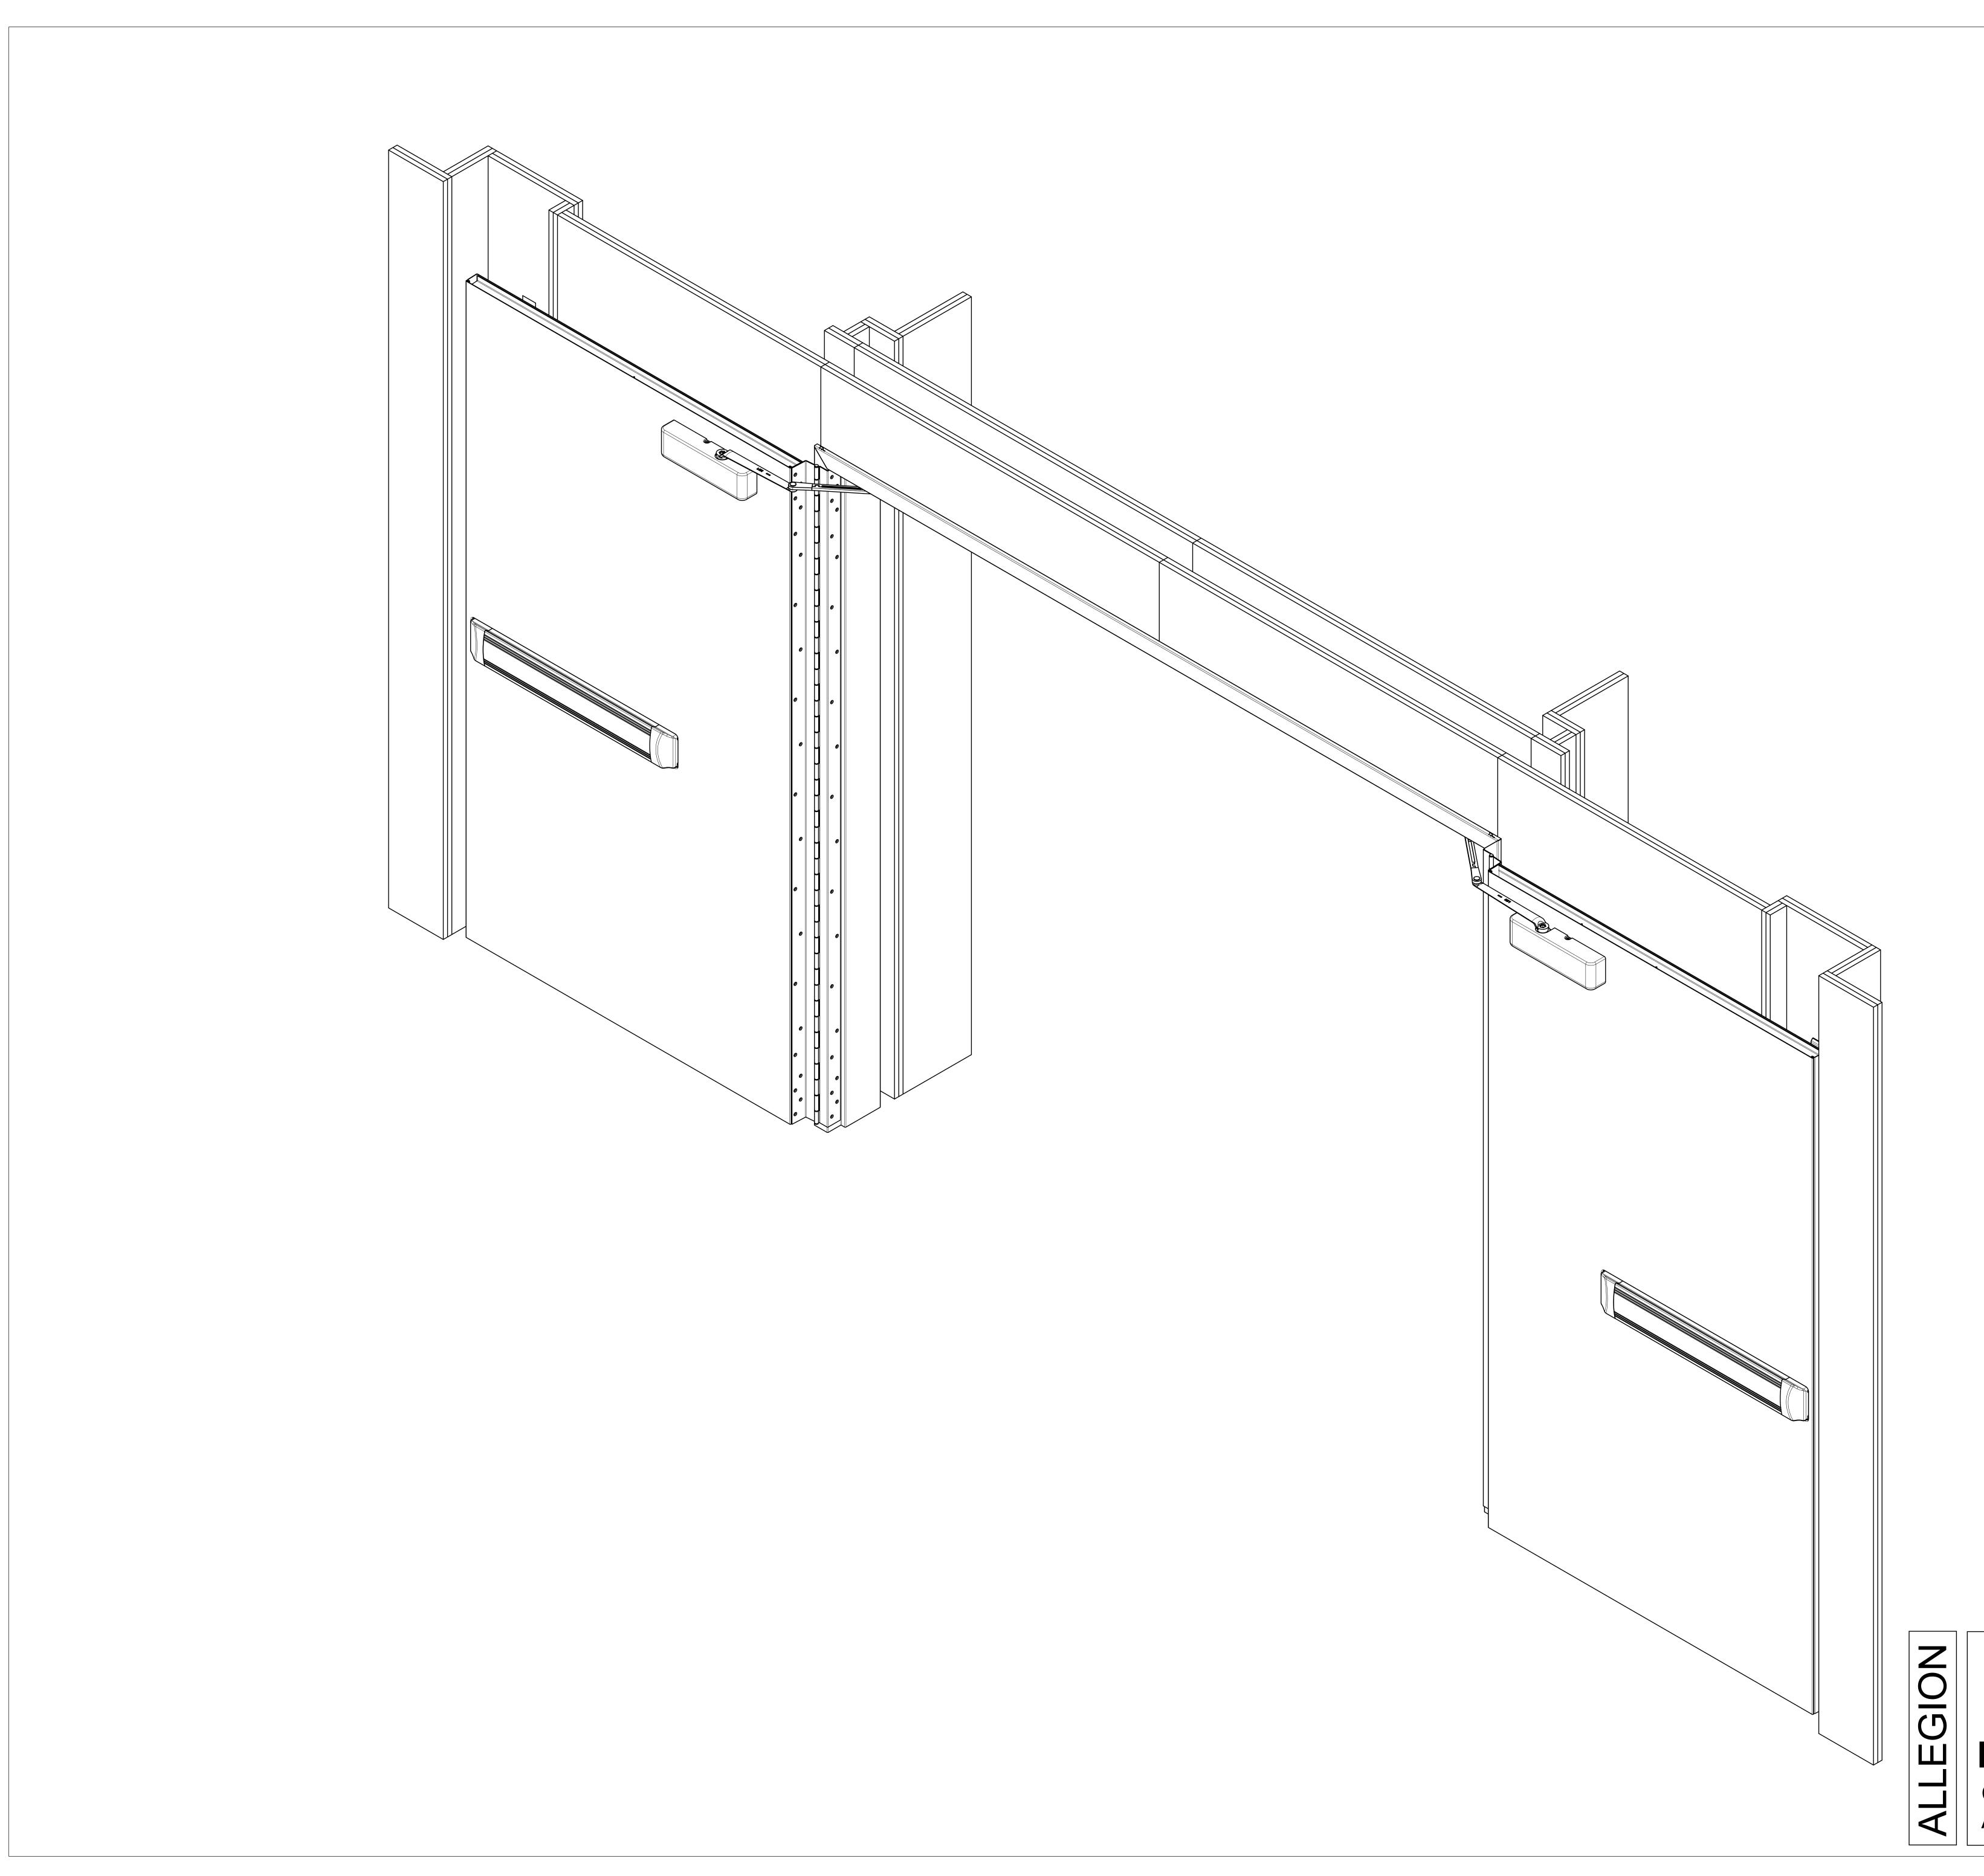

INTEGRATED DOOR SYSTEM
INPACT SET P4 (711BSC Hinge)
Pair Application (same swing)
COPYRIGHT © 2022 SCHLAGE LOCK CO LLC
ALL RIGHTS RESERVED v.7/27/2022



INPACT SYSTEM SET P4 (drawing uses 711BSC Beveled swing clear continuous hinge; image P3 shown using 700 stainless pin & barrel continuous hinge)



